


Technical Drawing

37 SERIES UNINSULATED ACCESS DOOR

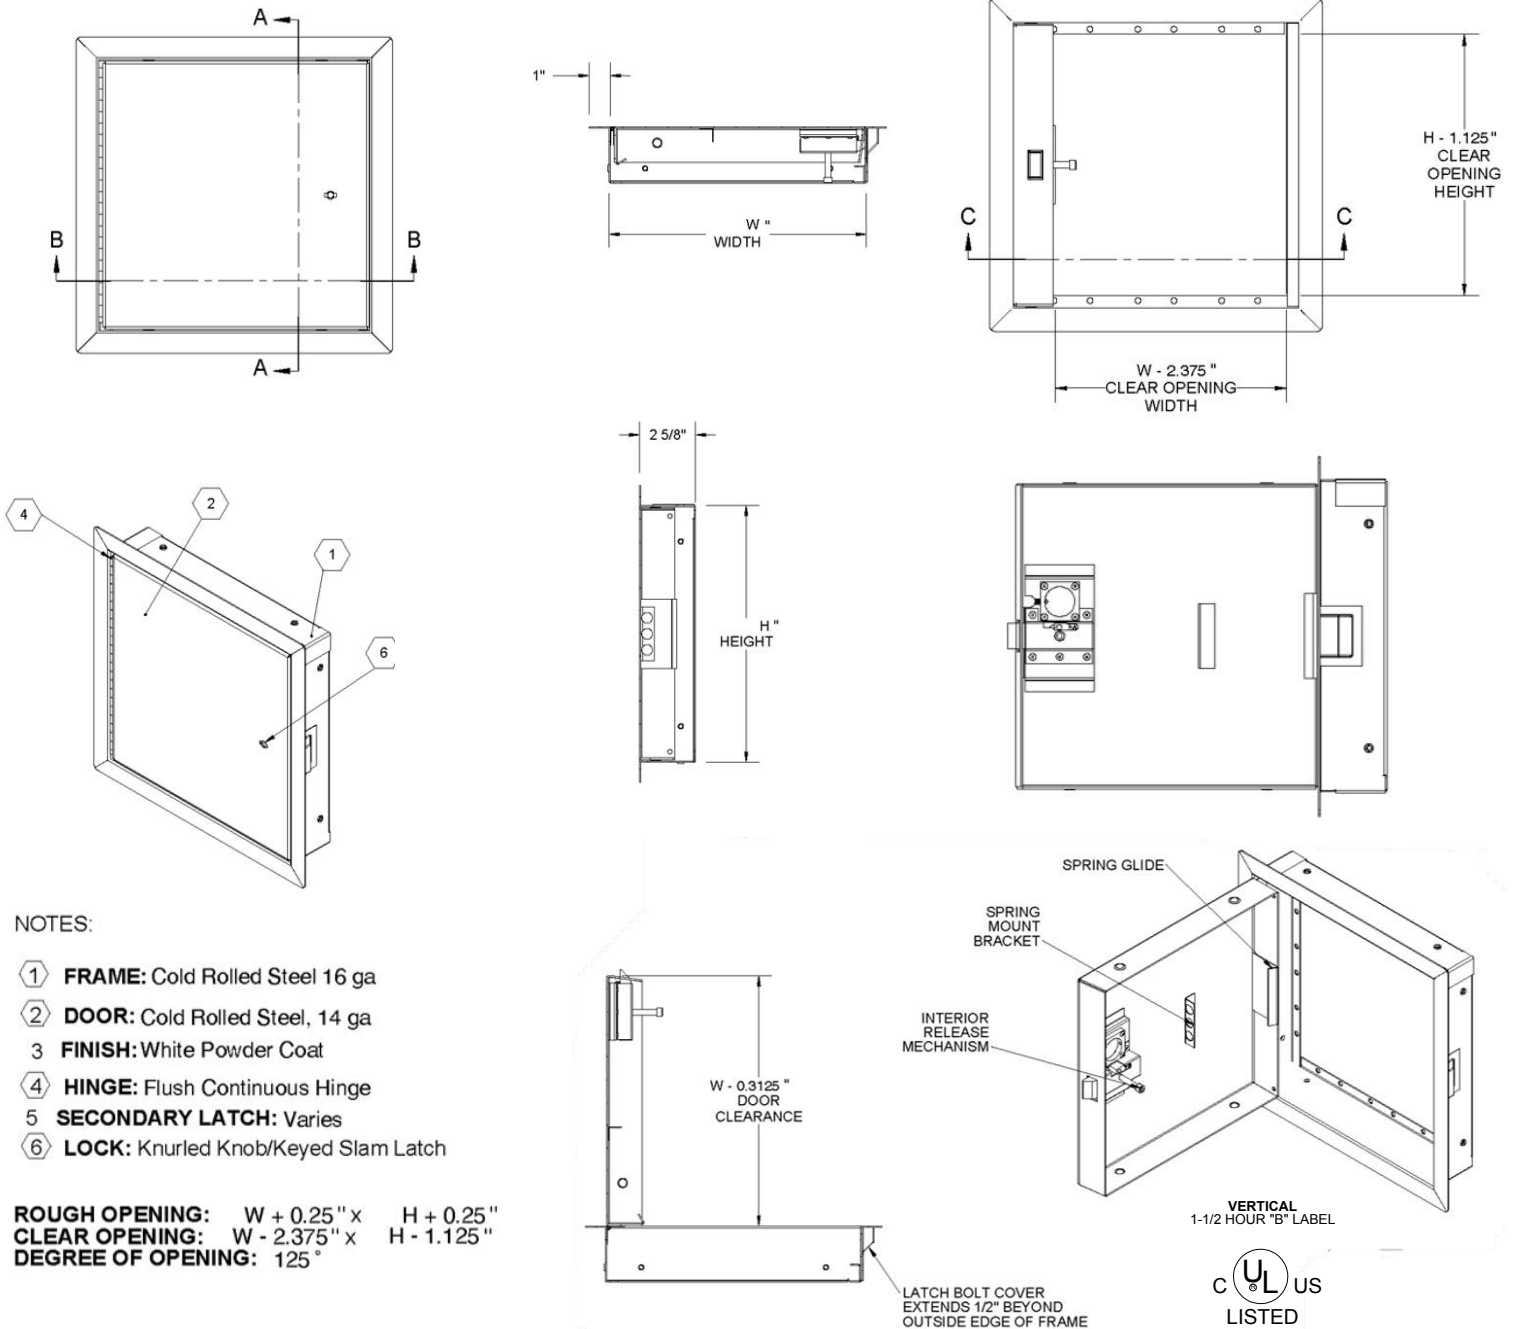

NOTES:

- ① **FRAME:** Cold Rolled Steel 16 ga
- ② **DOOR:** Cold Rolled Steel, 14 ga
- ③ **FINISH:** White Powder Coat
- ④ **HINGE:** Flush Continuous Hinge
- ⑤ **SECONDARY LATCH:** Varies
- ⑥ **LOCK:** Knurled Knob/Keyed Slam Latch

ROUGH OPENING: W + 0.25" x H + 0.25"
CLEAR OPENING: W - 2.375" x H - 1.125"
DEGREE OF OPENING: 125°